

Cold store, load bearing ground floor slab

Insulation installed below floating concrete floor slab

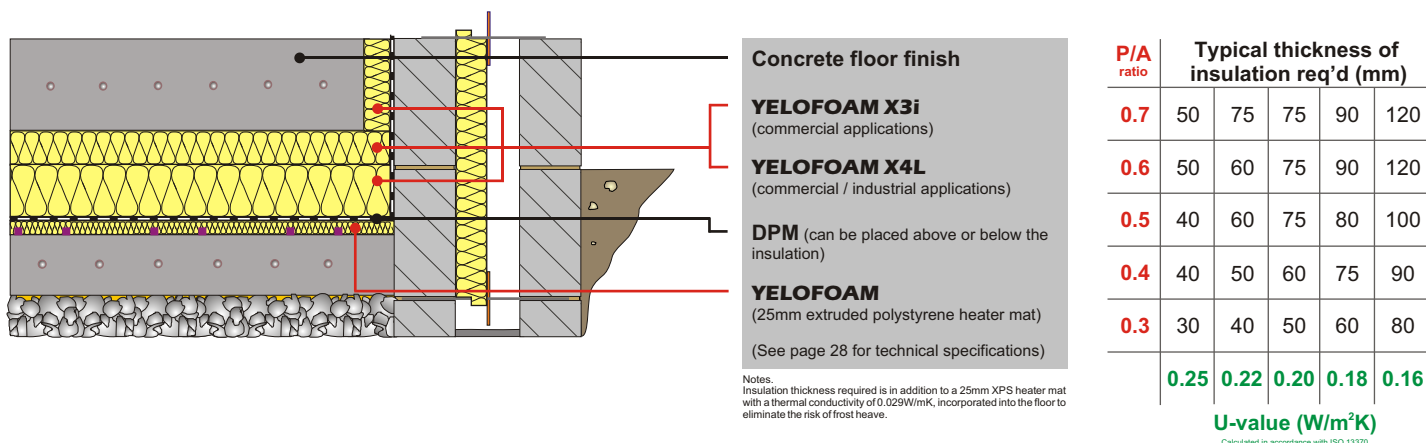


Fig. 6