

Insulation blocks installed above and between pre-stressed concrete beams
75mm structural concrete finish

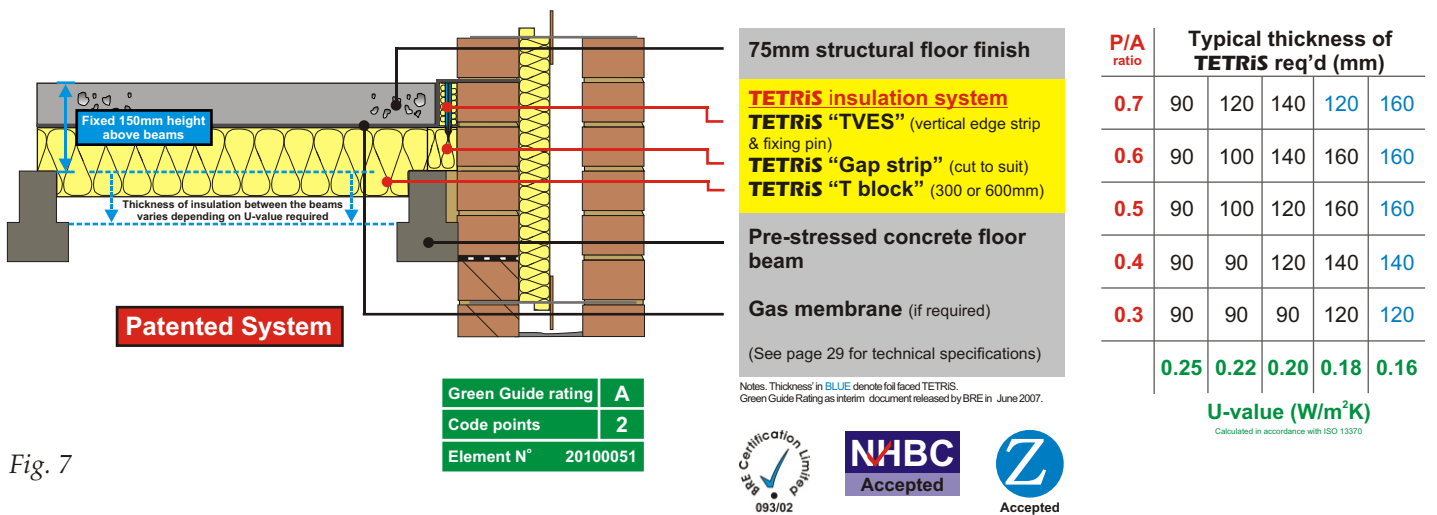


Fig. 7

Suspended beam and block ground floor

Insulation installed below floating screed

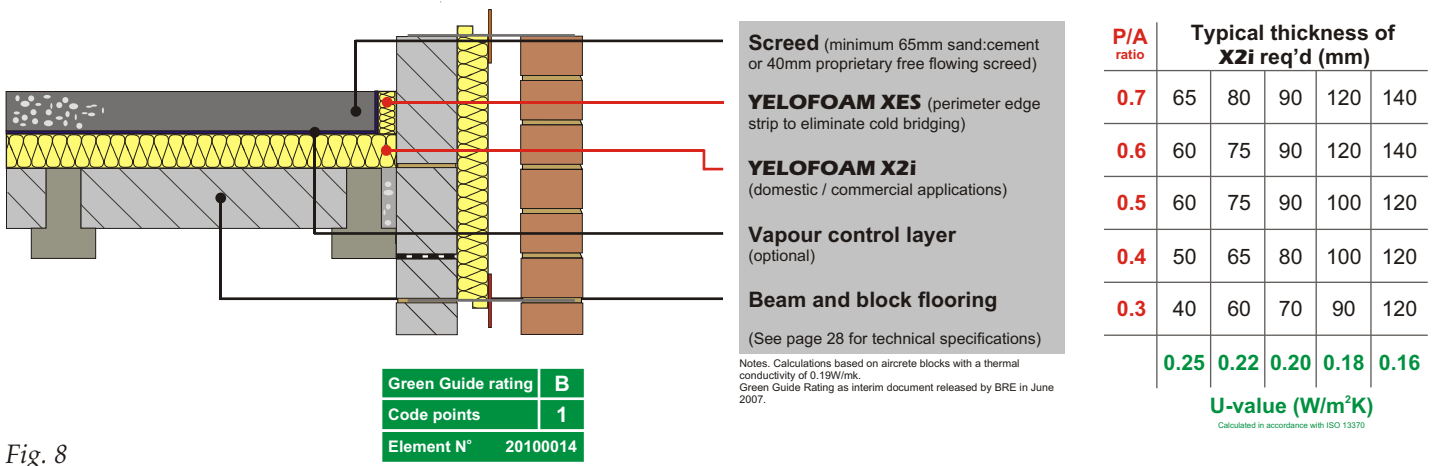


Fig. 8

Suspended beam and block ground floor

Chipboard / thermal laminate floorboard

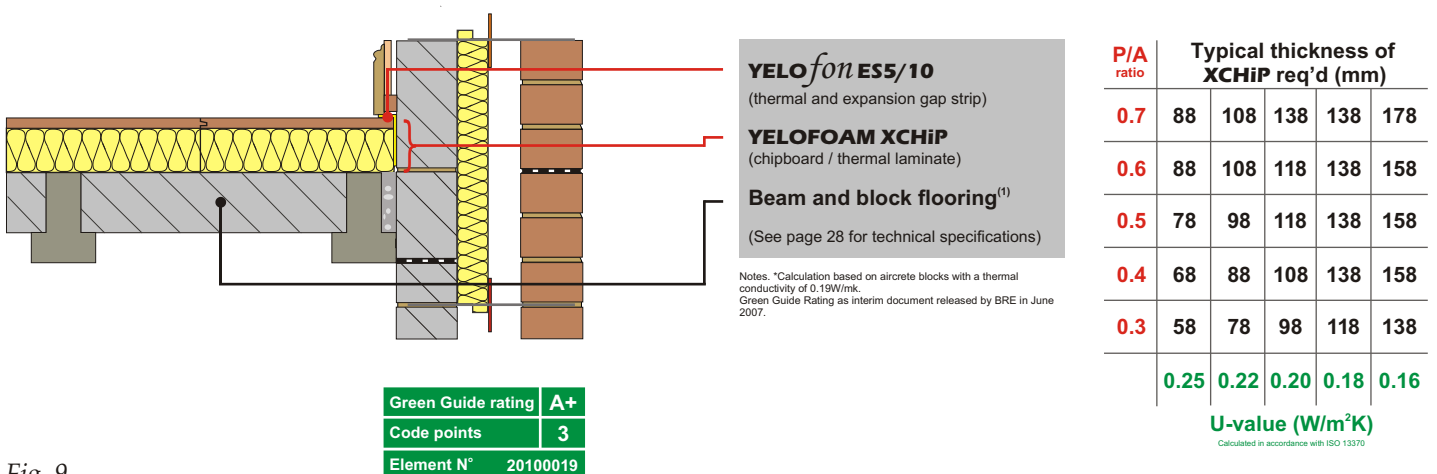


Fig. 9